

ADDENDUM REPORT PLANNING COMMITTEE 10th March 2011

Item: 4


Site: 1 Elford Crescent

Ref: 10/02122/FUL

Applicant: Mr and Mrs Adrian Trim.

Page: 25

It is brought to member's attention that the site plan on the front of the officer's report in the agenda is incorrect. The correct site plan is shown below.

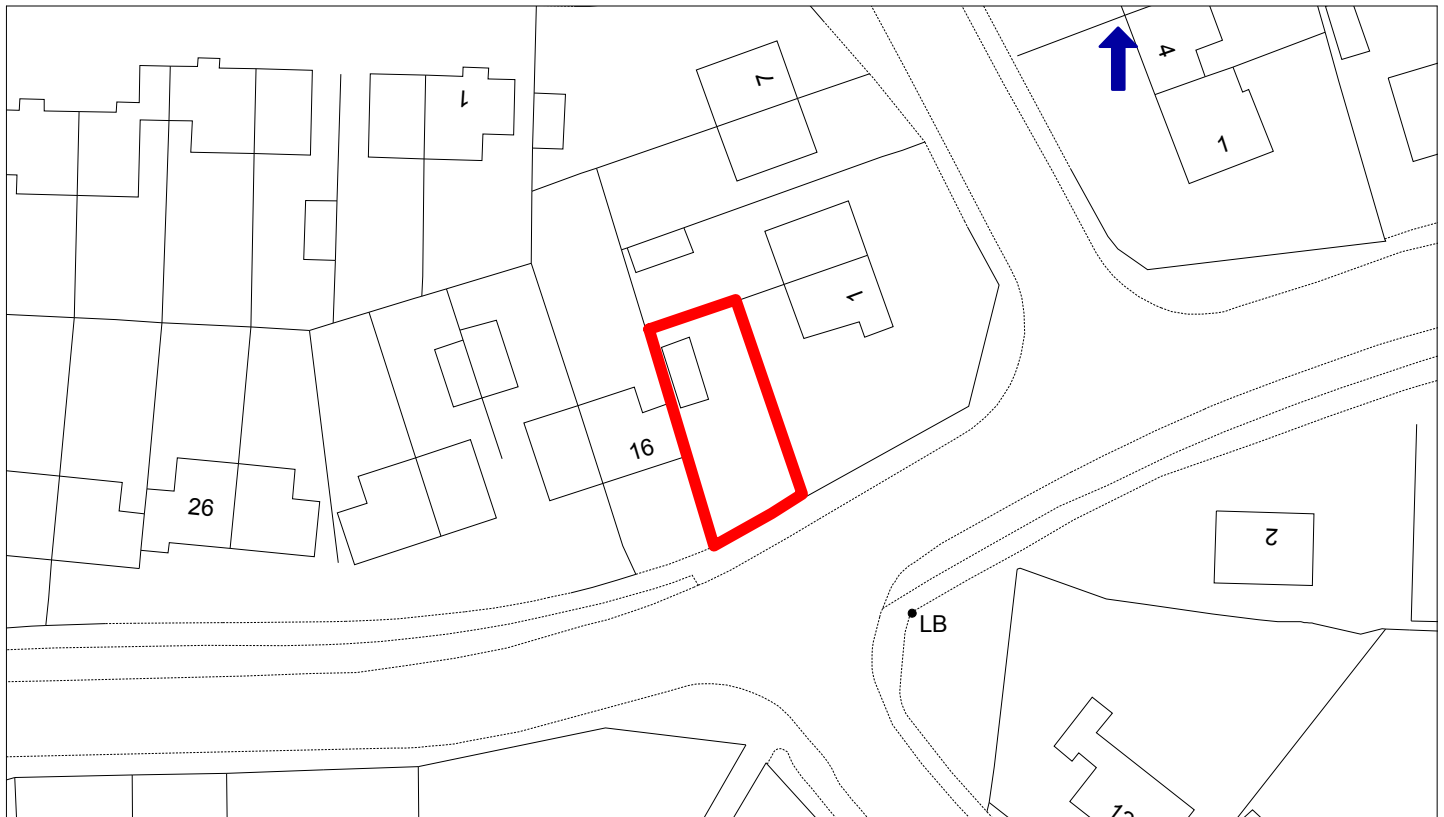

(c) Crown Copyright. All rights reserved. Plymouth City Council Licence No. 100018633 Published 2011 Scale 1:750