

# Public Document Pack



**BARRY KEEL**  
Chief Executive  
Floor 1 - Civic Centre  
Plymouth  
PL1 2AA

[www.plymouth.gov.uk/democracy](http://www.plymouth.gov.uk/democracy)

Date: 09/03/11 Telephone Enquiries 01752 304469 / Fax 01752 304819  
01752 307815  
Please ask for Ross Jago / Katey Johns e-mail [ross.jago@plymouth.gov.uk](mailto:ross.jago@plymouth.gov.uk) /  
[katey.johns@plymouth.gov.uk](mailto:katey.johns@plymouth.gov.uk)

## **PLANNING COMMITTEE – ADDENDUM REPORT**

**DATE: THURSDAY 10 MARCH 2011**  
**TIME: 1 PM**  
**PLACE: COUNCIL HOUSE, ARMADA WAY, PLYMOUTH**

### **Members –**

Councillor Lock, Chair  
Councillor Roberts, Vice Chair  
Councillors Mrs Bowyer, Browne, Delbridge, Mrs Foster, Mrs Stephens, Stevens,  
Thompson, Tuohy, Vincent and Wheeler

***Members are invited to attend the above meeting to consider the items of business overleaf***

***Members and Officers are requested to sign the attendance list at the meeting.***

Please note that, unless the Chair agrees, mobile phones should be switched off and speech, video and photographic equipment should not be used during meetings.

**BARRY KEEL**  
**CHIEF EXECUTIVE**

## PLANNING COMMITTEE


6.4.1 ELFORD CRESCENT, PLYMOUTH.  
10/02122/FUL

**(Pages 1 - 2)**

Applicant:	Mr & Mrs A Trim
Ward:	Plympton St Mary
Recommendation:	Refuse

**ADDENDUM REPORT PLANNING COMMITTEE 10<sup>th</sup> March 2011****Item: 4****Site: 1 Elford Crescent****Ref: 10/02122/FUL****Applicant: Mr and Mrs Adrian Trim.****Page: 25**

It is brought to member's attention that the site plan on the front of the officer's report in the agenda is incorrect. The correct site plan is shown below.

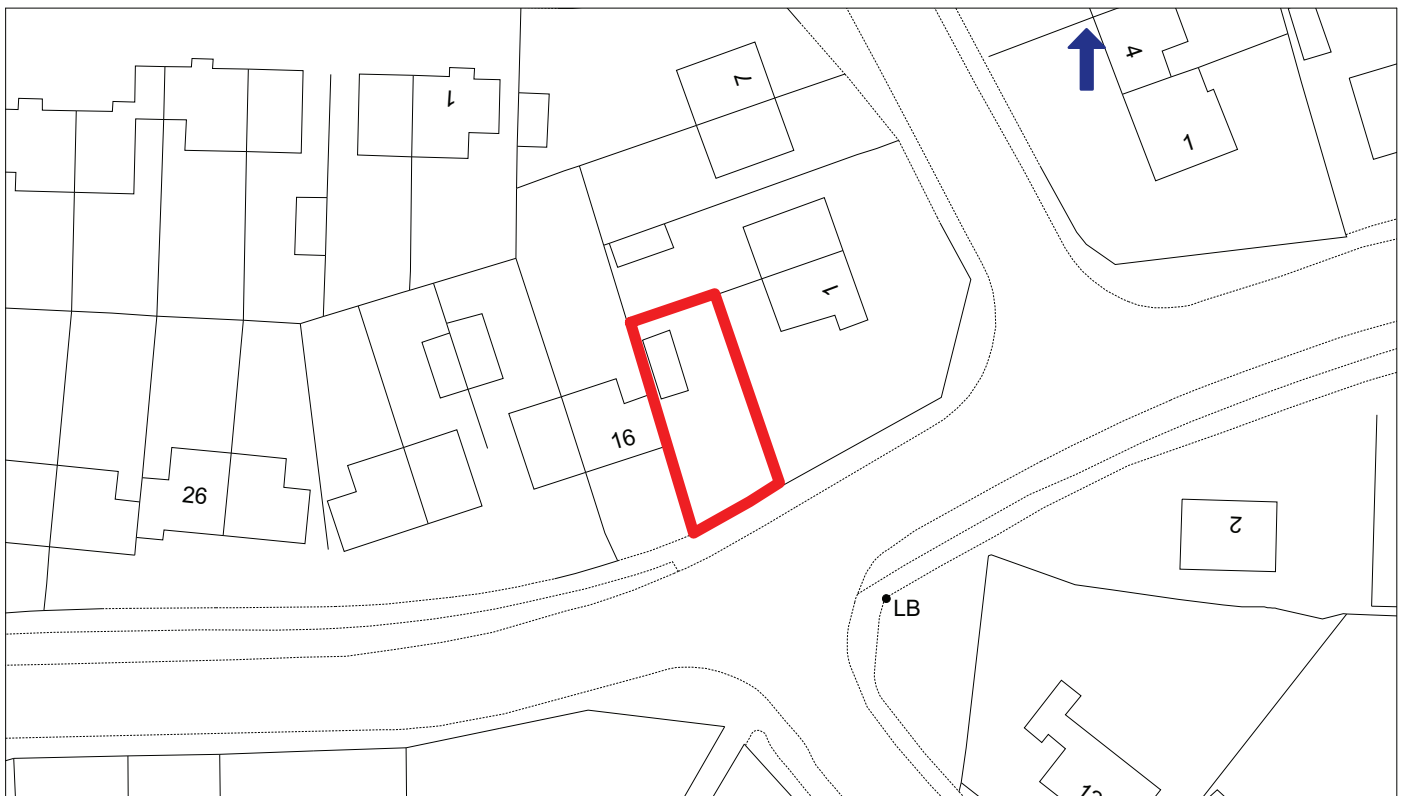

*(c) Crown Copyright. All rights reserved. Plymouth City Council Licence No. 100018633 Published 2011 Scale 1:750*

This page is intentionally left blank