



Section 171 - Zebra Crossing Layout - 1:250

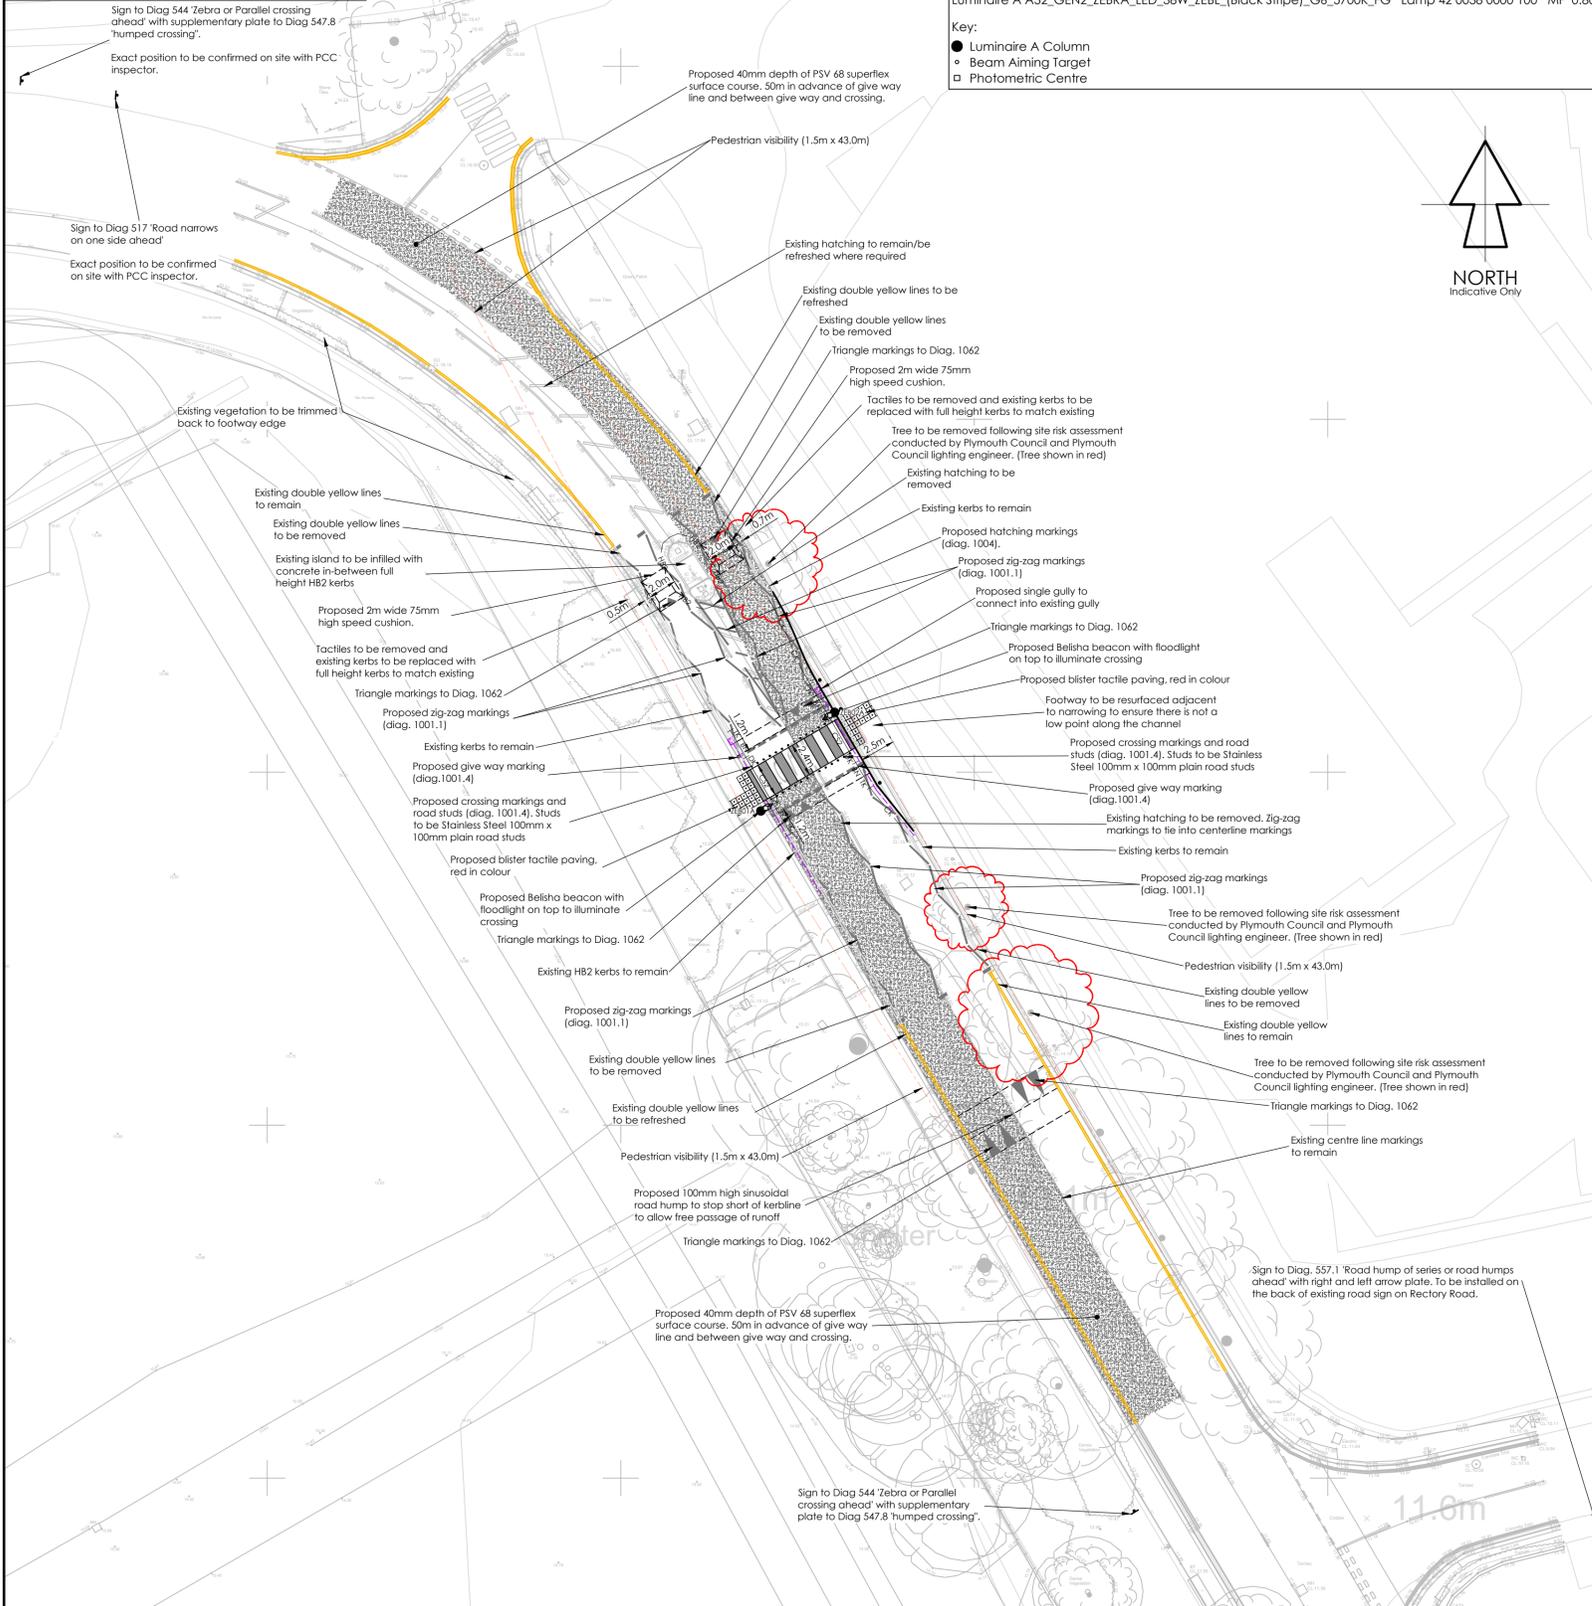


Luminaire Data:
Luminaire A A32_GEN2_ZEBRA_LED_38W_ZEBL_(Black Stripe)_G4_5700K_FG Lamp 42 0038 0000 100 MF 0.80

Key:
● Luminaire A Column
○ Beam Aiming Target
□ Photometric Centre

- NOTES:
- DO NOT SCALE from this drawing as liable to distort
 - This drawing is to be read in conjunction with all other relevant Engineers, Architects and Specialists drawings and specifications
 - Any variations with line, level or specification of the proposed works should be reported to the Engineer prior to commencement
- KERB LEGEND:
- HB2 Half Battered kerb type HB2 with 125mm upstand.
 - CK Conservation Kerb type.
 - BN Bull Nosed kerb type BN with 50mm upstand
 - CS2 Square Channel kerb type CS2 with 0mm upstand.
 - TK Transition kerb type TK.
 - DK Dropper kerb type DK.

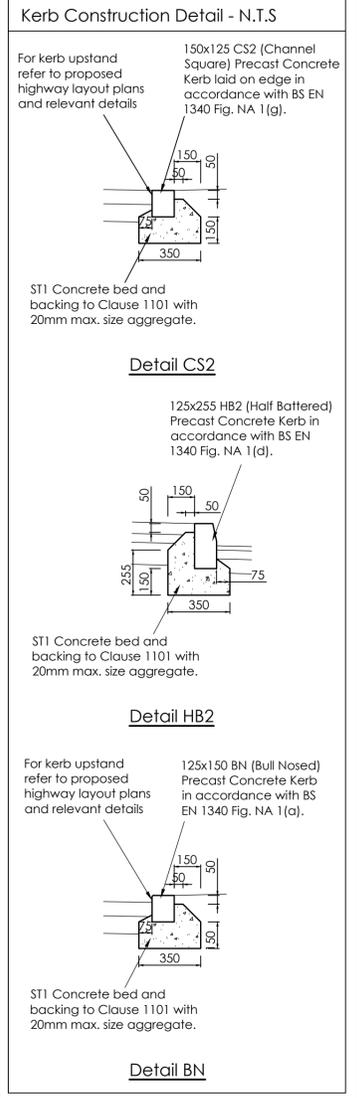

Zebra Crossing Location Plan - 1:1250

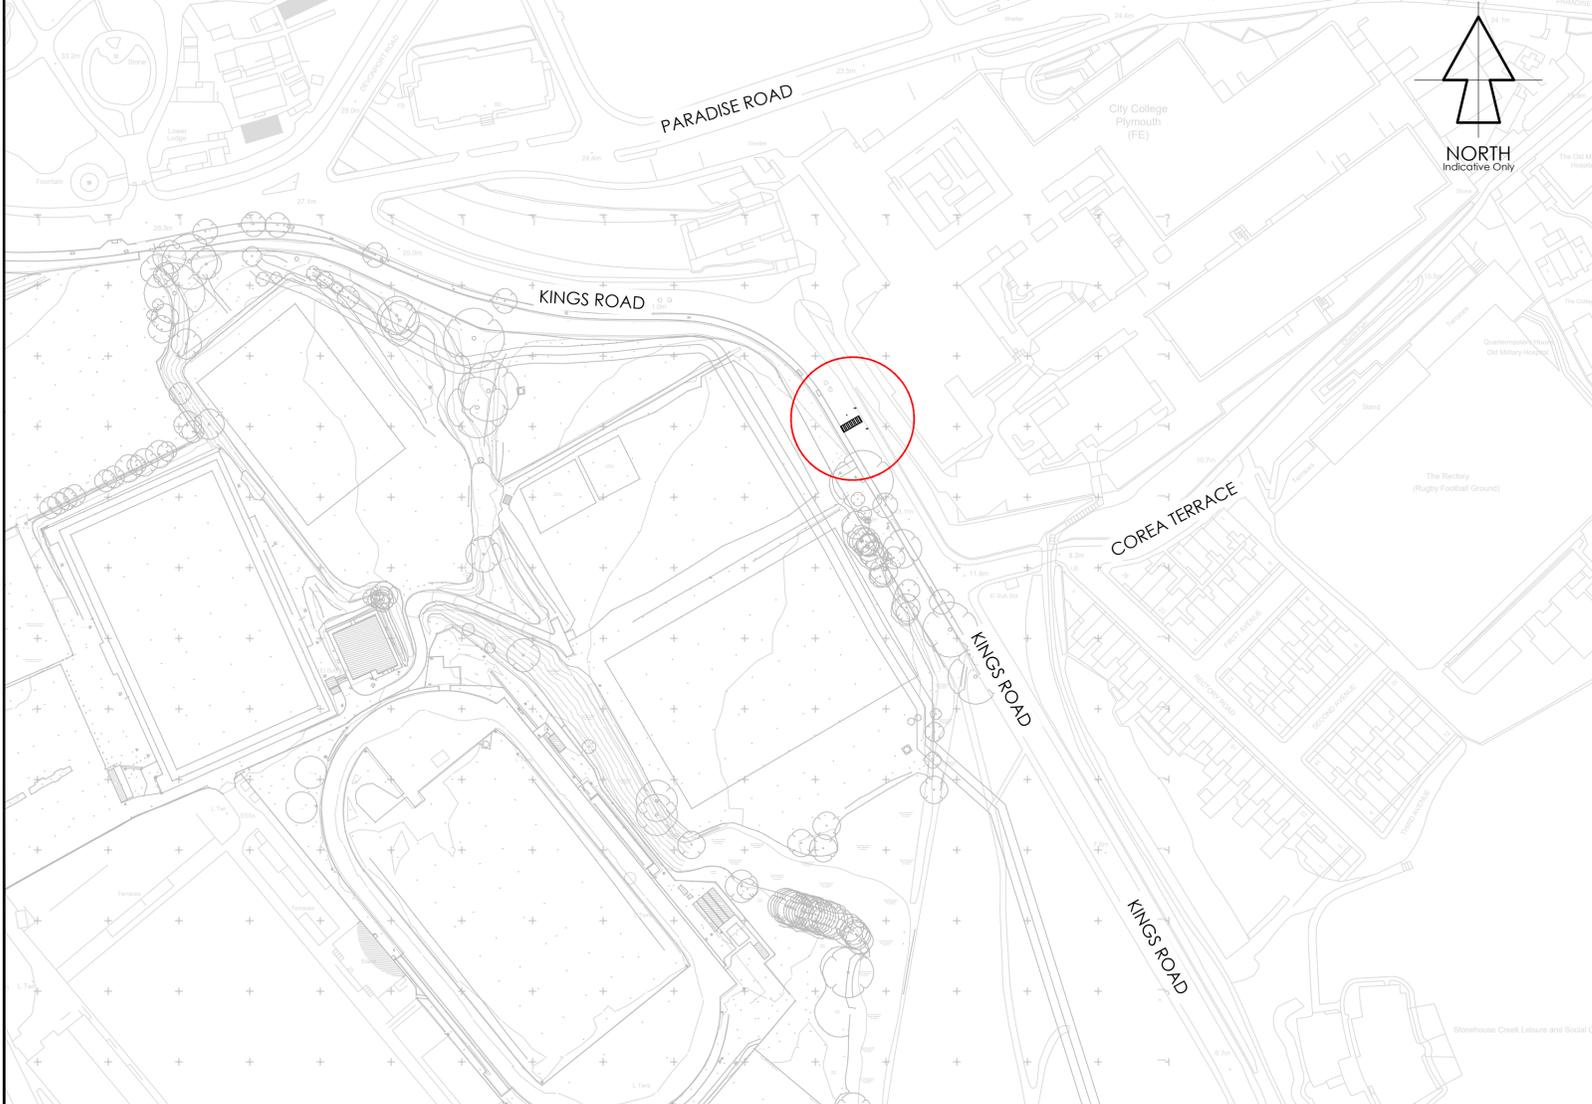

Rev	Date	Description	Drn/Chk
P07	04/11/25	Updated following PCC comments	BK/DJR
P06	20/10/25	Updated following PCC comments	BK/DJR
P05	29/09/25	Sign added to Rectory Road, bollards and hatching added to build out S278 reference amended to S171	BK/DJR
P04	20/08/25		BK/DJR
P03	19/08/25	Tree removal note amended	BK/DJR
P02	15/08/25	Updated following on site meeting	BK/DJR
P01	18/10/24	Initial issue	BK/DJR
			Dm/Chk

Drawing revision denotes the following stages: P - Preliminary, T - Tender, C - Construction, R - Record/As Built.

PRELIMINARY

Civil & Structural Chartered Engineers

Hems Court, Longbrook Street
Exeter, Devon, EX4 6AP
T. 01392 421600
sands@sands-consultants.co.uk
www.sands-consultants.co.uk

Sands
Est. 1991



Project Title

PROPOSED DEVELOPMENT AT BRICKFIELDS ACADEMY PLYMOUTH DEVON

Drawing Title

KINGS ROAD ZEBRA CROSSING - NORTH

Scale/Size	Date
AS SHOWN/A1	October 2024
Drawn	Checked
Ben Kennell	David Rowe
Sands Project No.	Client Project No.
2023.098	-
Drawing No.	Revision
2102	P07