





File ref - P:\PTH Structures\398439 alley gates\005 cad\approved\398439-02c.dwg

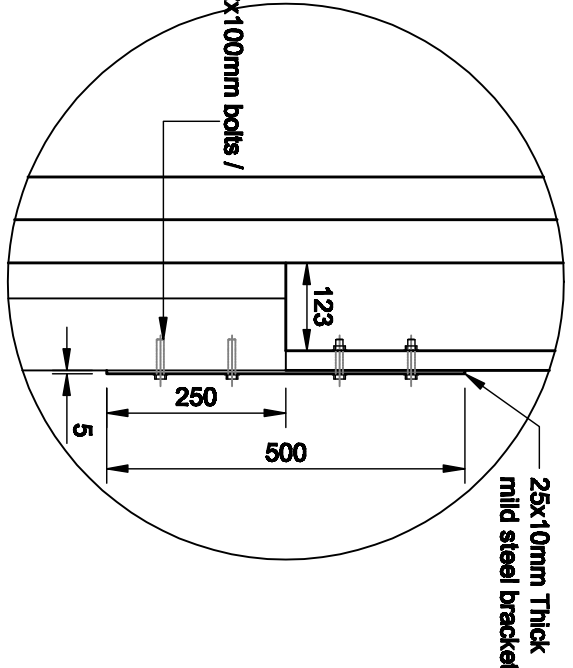

DETAIL 'A'
Scale 1:10mm

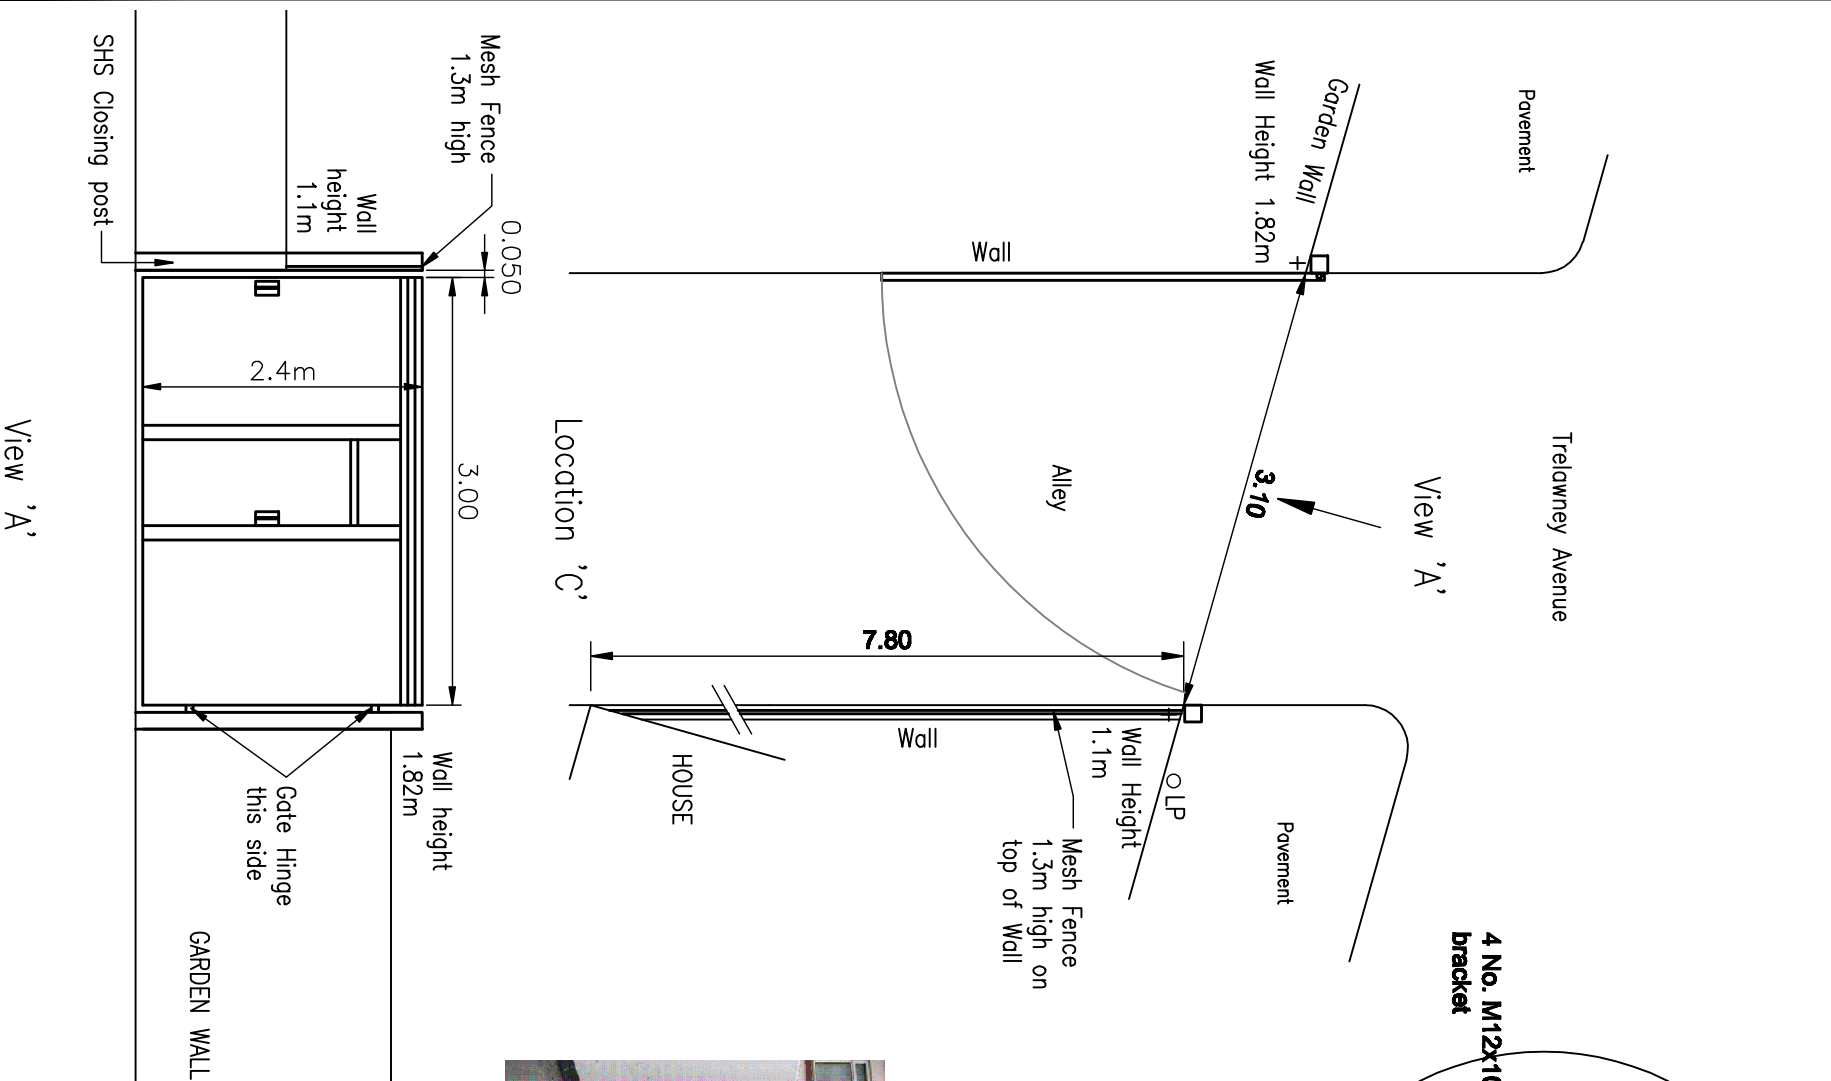

TYPICAL ALLEY GATE

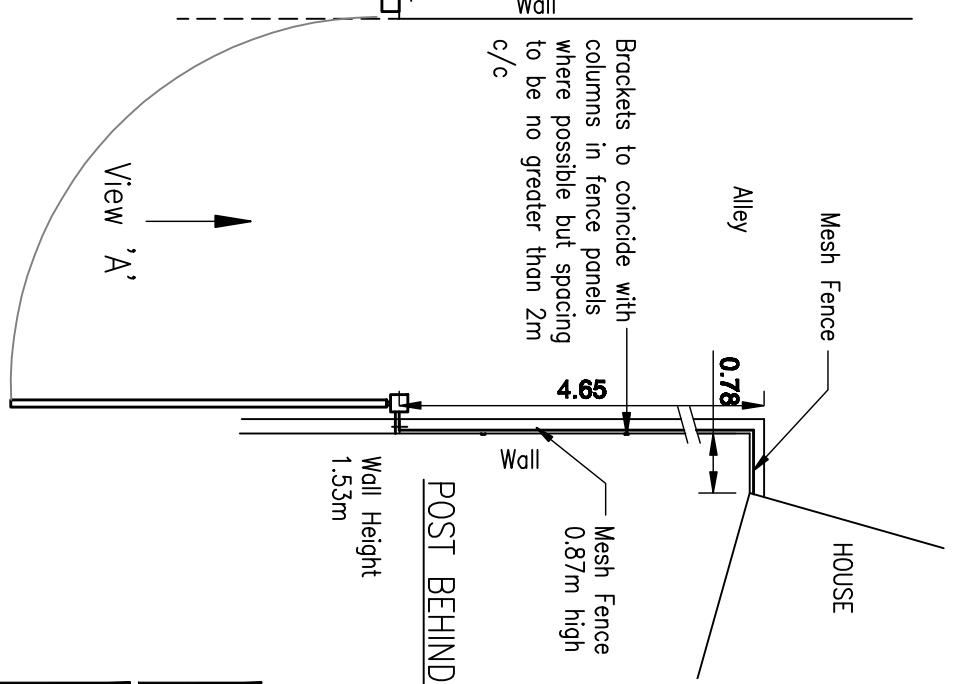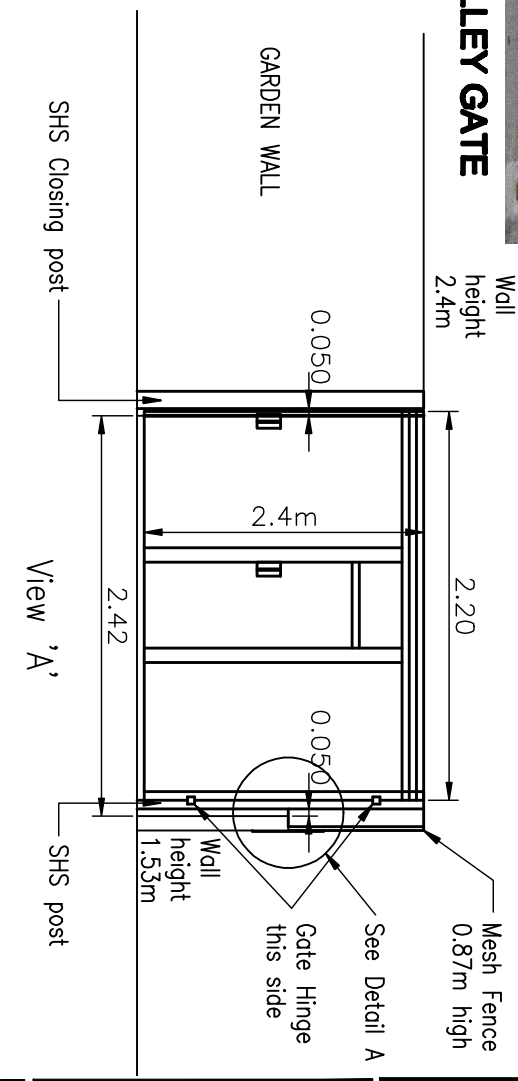

Brackets to coincide with columns in fence panels where possible but spacing to be no greater than 2m c/c

- NOTES**
- All dimensions to be confirmed on site by the gate manufacturer prior to fabrication.

Rev	Revision details	Chkd	Appd	Date
C	Gate dimensions changed	VH	PHO	24/06/09
B	Detail 'A' added	VH	MBS	06/07/09
A	First Issue	VH	MBS	20/06/09

Drawn:	MJM	Preliminary	✓
Design:	VH	For comment	
Chkd:	VH	For tender	
Appd:	MBS	For construction	
Date:	20/06/09	As constructed	
Other			



 Project Name
TRESLUGGAN ALLEY GATES

Civic Centre | Royal Parade | Plymouth | PL1 2YA
 Public Helpdesk: 01782 660000

Drawing Title
STRUCTURES PROPOSED VIEWS

Original Drawing Size : A3
 Scale : NTS
 Dimensions : m
 Drawing No
398439/02
 Rev
C