




0 100

**PEDESTRIAN REFUGE ISLANDS
WITH DROPPED CROSSINGS
FOR PEDESTRIANS INCLUDING
BUS PASSENGERS.**

**EXTENT OF PROPOSED
DOUBLE YELLOW LINES TO
IMPROVE VISIBILITY FOR
PEDESTRIANS AND VEHICLES
FROM RUSSELL AVENUE.**


KEY

- Proposed Roadmarkings
- Existing yellow lines
- Proposed double Yellow Lines
- Proposed new kerb line

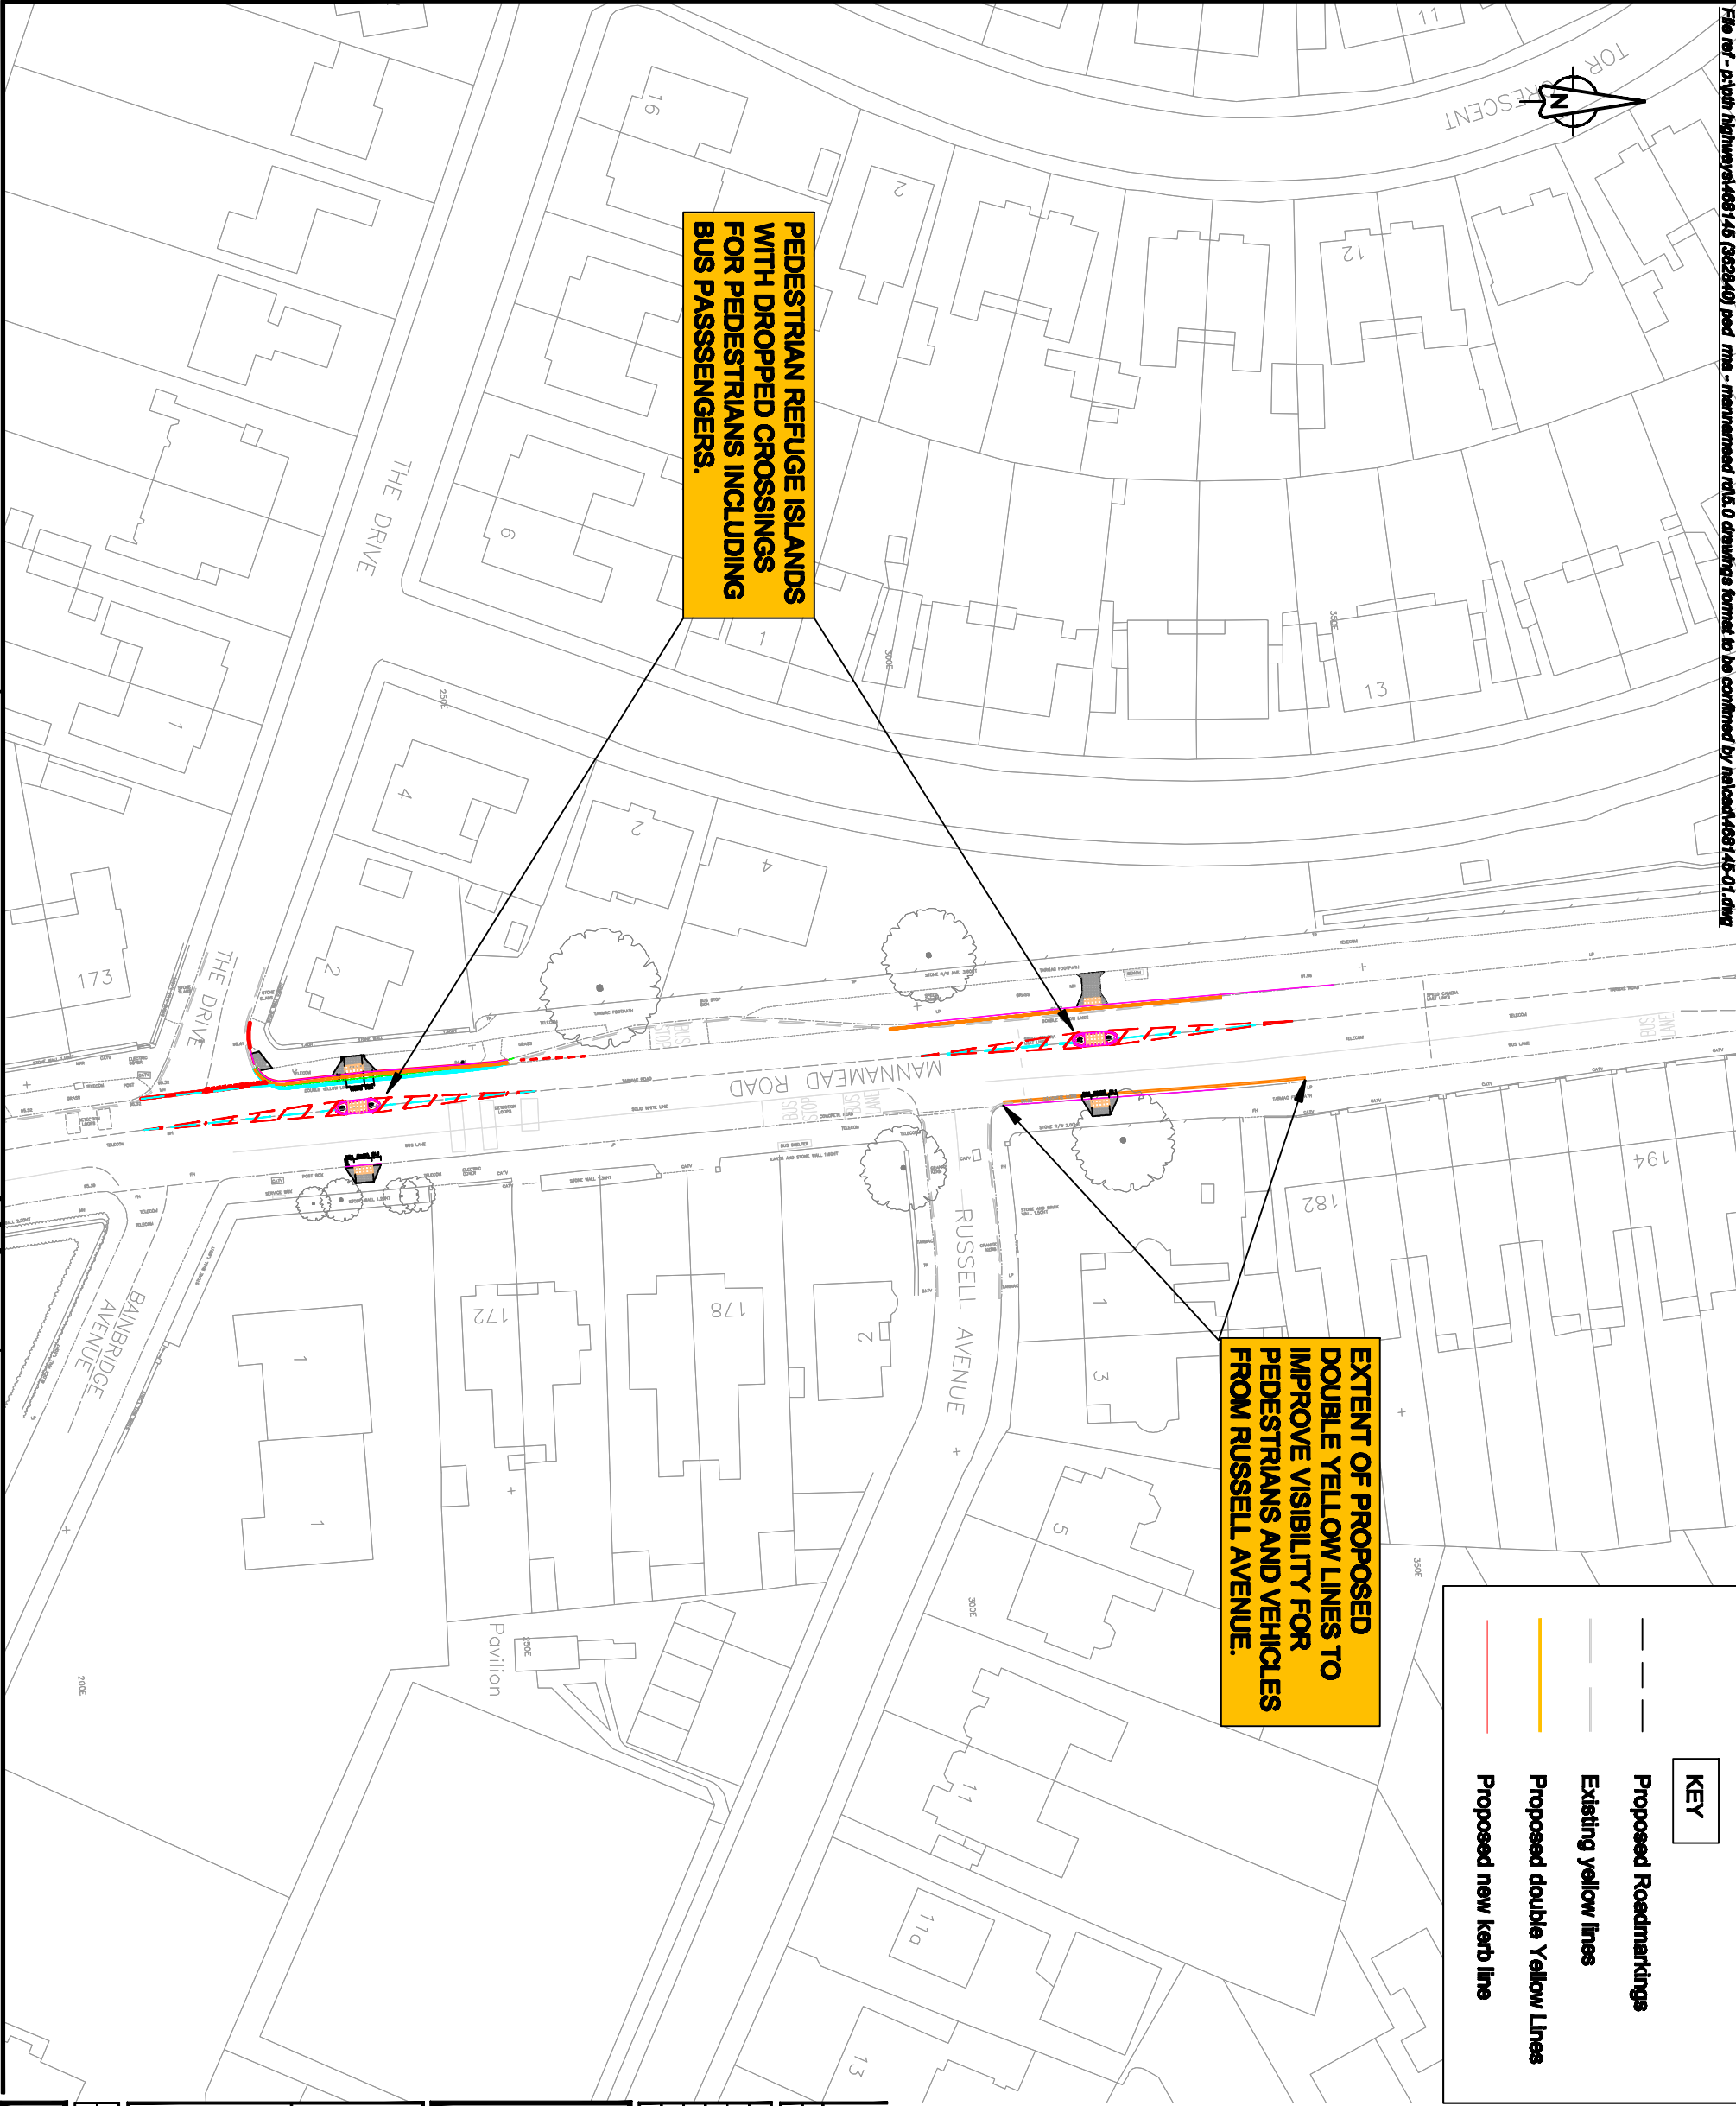

Rev	Revision details	Chkd	Appd	Date
A	Final Issue	HJR	HJR	14.09.09

Drawn: OVV	Preliminary
Design: OVV	For comment
Chkd: HJR	For tender
Appd: HJR	For construction
Date: September 2009	As constructed
	Consultation



 City Centre / Royal Parade / Plymouth / Pl. 12/A

 Public Helpdesk: 01752 998000

Project Name
 Mannamead Road -
 Near Russell Avenue.
 Pedestrian refuge islands

Drawing Title
 HIGHWAYS
 CONSULTATION
 DRAWING

Original Drawing Size : A3
Scale : NTS
Dimensions : m
Drawing No 468145/01
Rev A