


## BH 01 MONITORING DATA

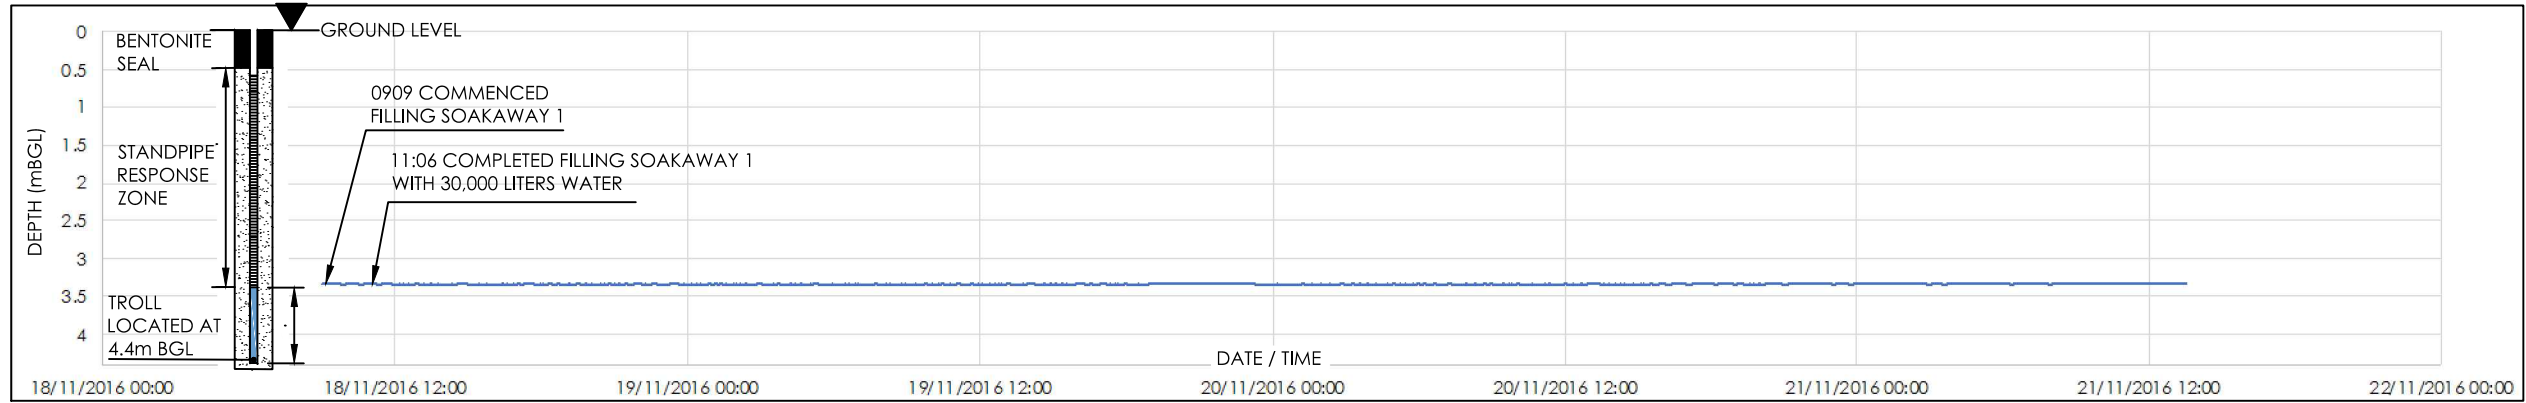


Soakaway 1 Test Record:

Fill No.	Start Fill	End Fill	Input Volume
1	09:09	09:28	10,000Ltr
2	09:35	09:56	10,000Ltr
3	10:45	11:06	10,000Ltr
<b>Total Input Volume:</b>			30,000Ltr

RECORDED WATER LEVEL  
 WATER LEVELS RECORDED USING IN-SITU INC. RUGGED TROLL® 100 SERIAL NUMBER 478421

## BH 02 MONITORING DATA

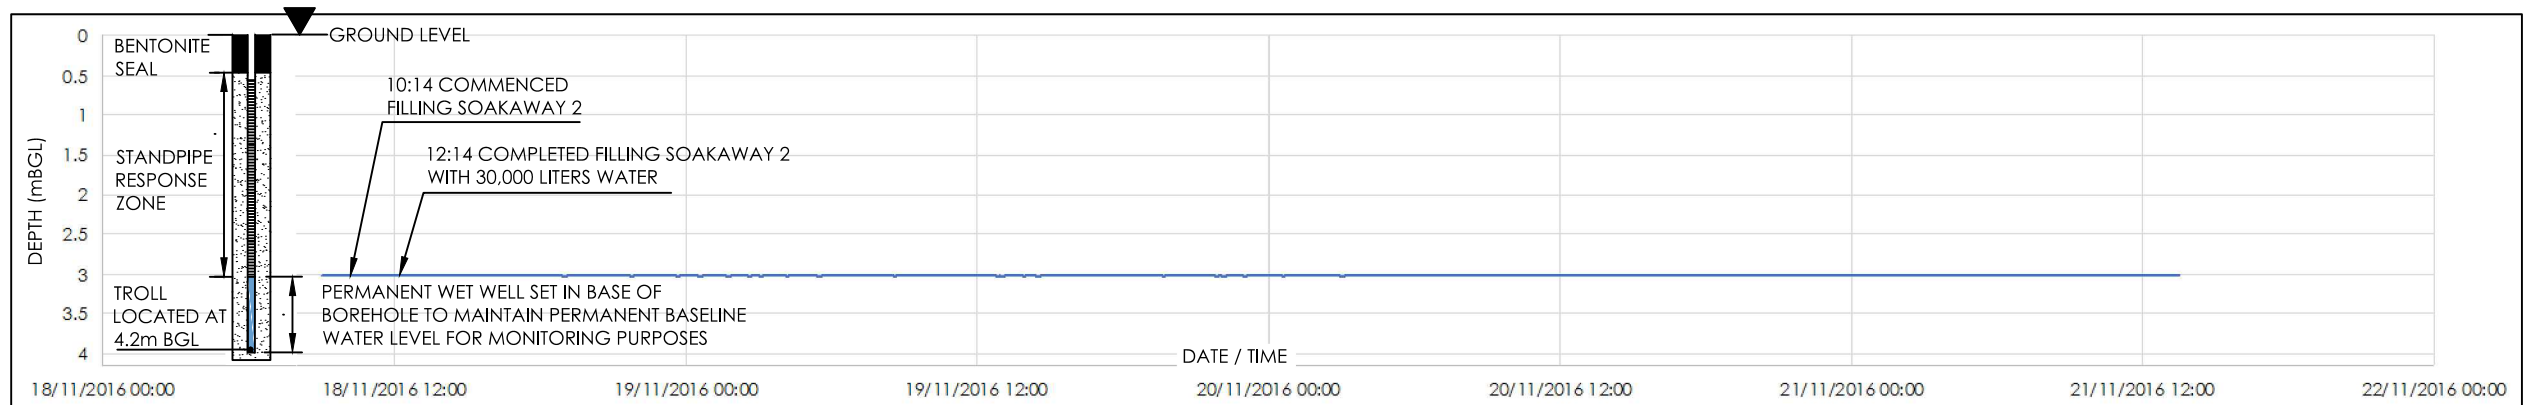

Soakaway 2 Test Record:

Fill No.	Start Fill	End Fill	Input Volume
1	10:14	10:40	10,000Ltr
2	11:20	11:38	10,000Ltr
3	11:51	12:14	10,000Ltr
<b>Total Input Volume:</b>			30,000Ltr

RECORDED WATER LEVEL  
 WATER LEVELS RECORDED USING IN-SITU INC. RUGGED TROLL® 100 SERIAL NUMBER 477602

WATER LEVELS WERE RECORDED USING IN-SITU INC. RUGGED TROLL® 100 WATER PRESSURE DATA LOGGERS. RECORDED PRESSURES CORRECTED TO ACCOUNT FOR ATMOSPHERIC PRESSURE CHANGES.

ATMOSPHERIC PRESSURES WERE RECORDED USING IN-SITU INC. BARO TROLL® BAROMETRIC PRESSURE LOGGER.

<p><b>Notes</b></p> <p>1. DISCREPANCIES MUST BE REPORTED TO THE ENGINEER BEFORE PROCEEDING.</p>				<b>Client</b> PLYMOUTH CITY COUNCIL		<b>Project</b> <div style="background-color: black; width: 100px; height: 20px; margin: 5px 0;"></div>			
				<b>Status</b> PRELIMINARY NOT TO BE USED FOR CONSTRUCTION		<b>Title</b> BOREHOLE MONITORING DATA		Leonards Road, Ivybridge, Devon, PL21 0RU Tel: +44 (0)1752 690533 Fax: +44 (0)1752 690570 post@johngrimes.co.uk www.johngrimes.co.uk	
© Copyright reserved		First Issue Signatures		Project No.   Drawing No.   Rev. 13589   301   P1					
<b>Scales</b> NTS		<b>Author</b> SA		Original Size A3					
<b>Checker</b> RS		<b>Issue</b> P1 PRELIMINARY ISSUE		<b>Date</b> 22NOV16					
<b>Drwn</b> SA		<b>Chkd</b> RS		<b>Issue</b> Description					