


- KEY**
- - - CLASSIFIED HIGHWAY (IMPROVED)
 - ▨ NEW HIGHWAY
 - ▩ HIGHWAY TO BE IMPROVED
 - ▧ HIGHWAY TO BE STOPPED UP
 - ▨ NEW PRIVATE MEANS OF ACCESS
 - ▩ PRIVATE MEANS OF ACCESS TO BE STOPPED UP
- NOTES**
- MAP REFERRED TO IN THE PLYMOUTH CITY COUNCIL (WOOLWELL TO THE GEORGE) (SIDE ROAD) ORDERS. REFER TO DOCUMENT WTG2-ACM-01-XX-SH-HW-000001

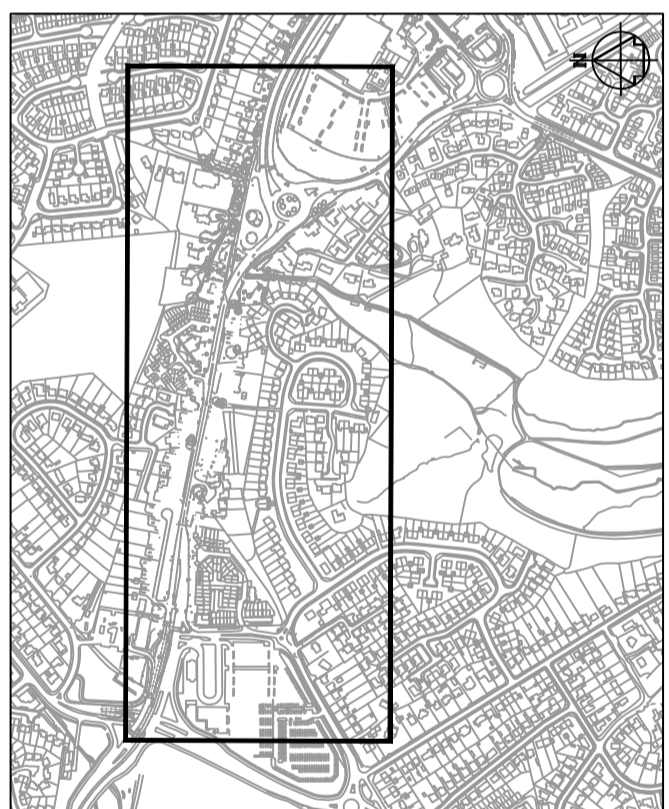


Suitable for review & comment within delivery team
ISSUE/REVISION

NO.	DATE	DESCRIPTION
P01	01/02/24	
P02	06/03/24	FOR INFORMATION
I/R	DATE	DESCRIPTION

60709664

SIDE ROADS ORDERS
PLAN 1
TAVISTOCK ROAD (A386)

WTG2-ACM-26-MZ-DR-HW-000025P02

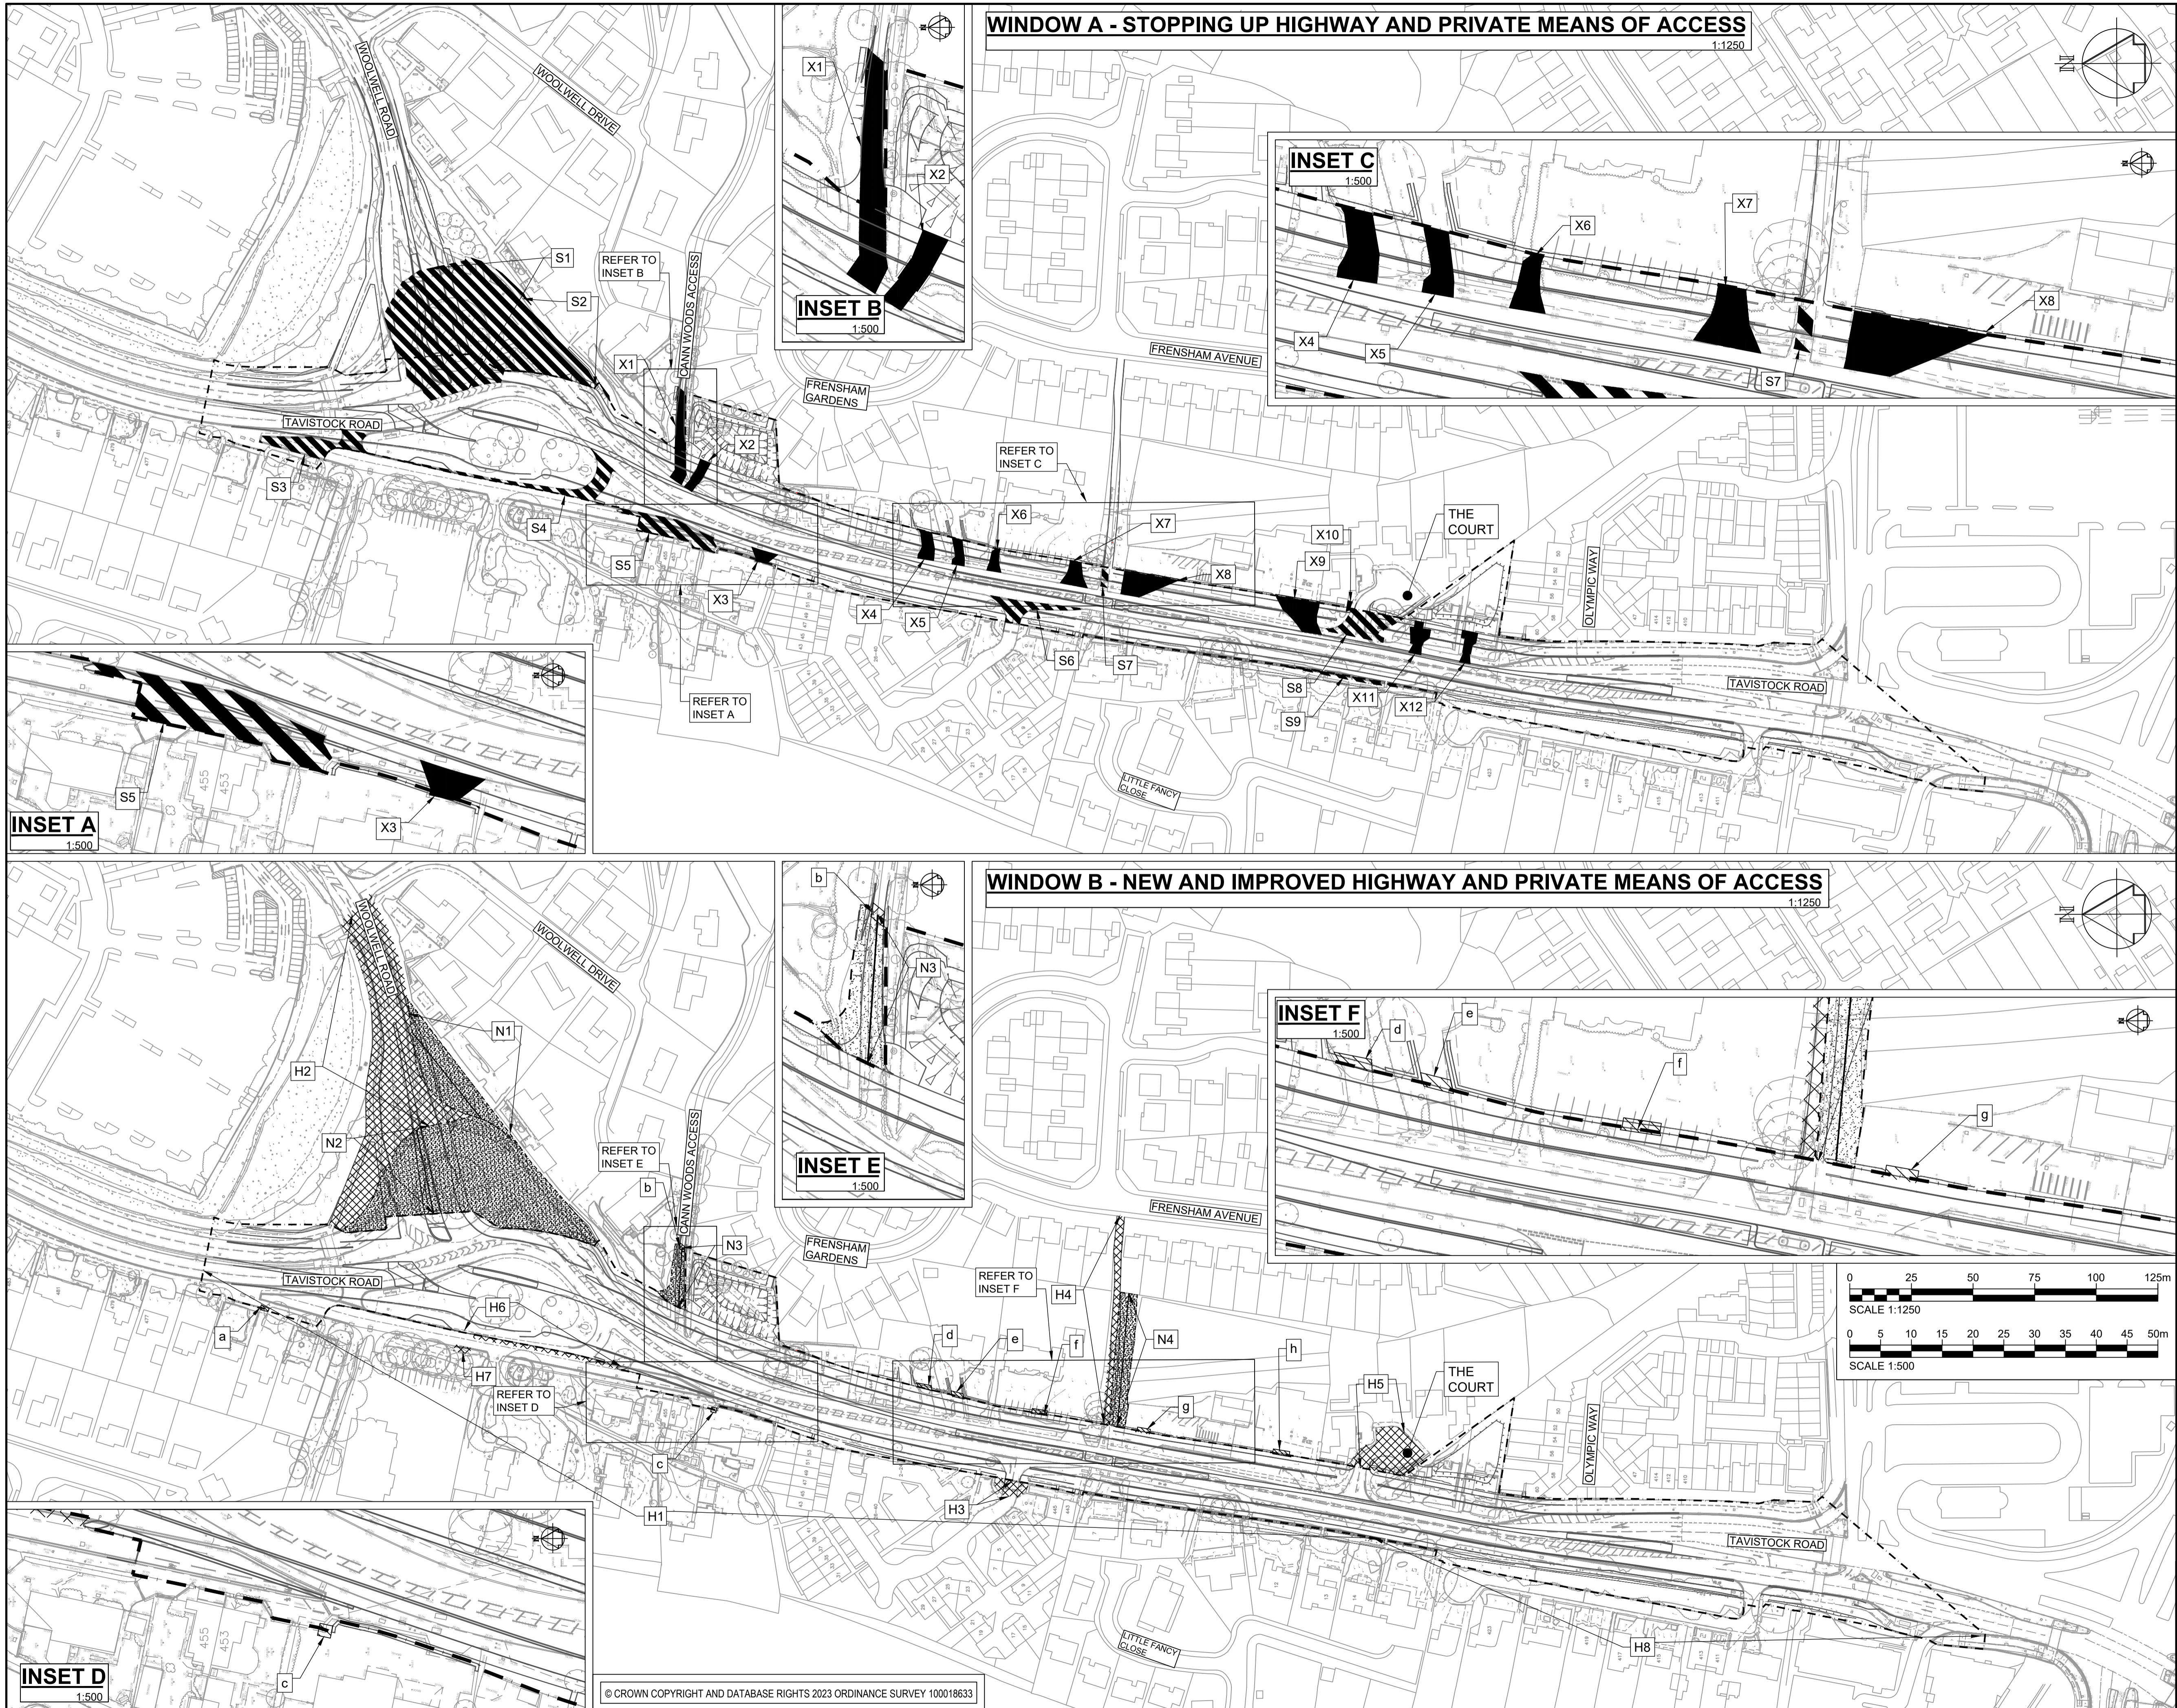

This drawing has been prepared for the use of AECOM's client. It may not be used, modified, reproduced or relied upon by third parties, except as agreed by AECOM or as required by law. AECOM accepts no responsibility, and denies any liability whatsoever, to any party that uses or relies on this drawing without AECOM's express written consent. Do not scale this document. All measurements must be obtained from the stated dimensions.