





NOTES:

- DO NOT SCALE from this drawing as liable to distort
- This drawing is to be read in conjunction with all other relevant Engineers, Architects and Specialist drawings and specifications
- Any variations with line, level or specification of the proposed works should be reported to the Engineer prior to commencement!

KEY:

- Works associated with Brickfields development
- Additional traffic calming works for PCC

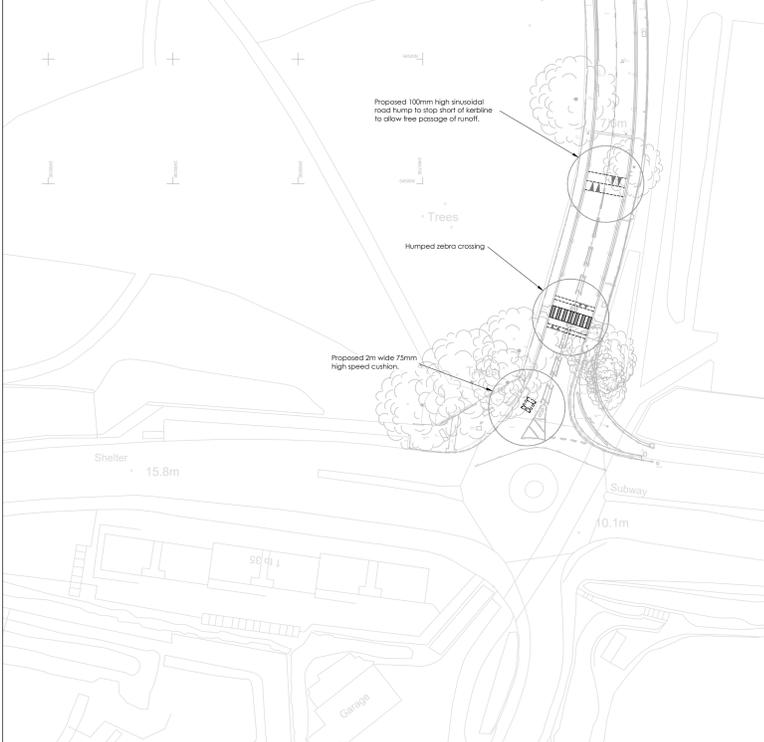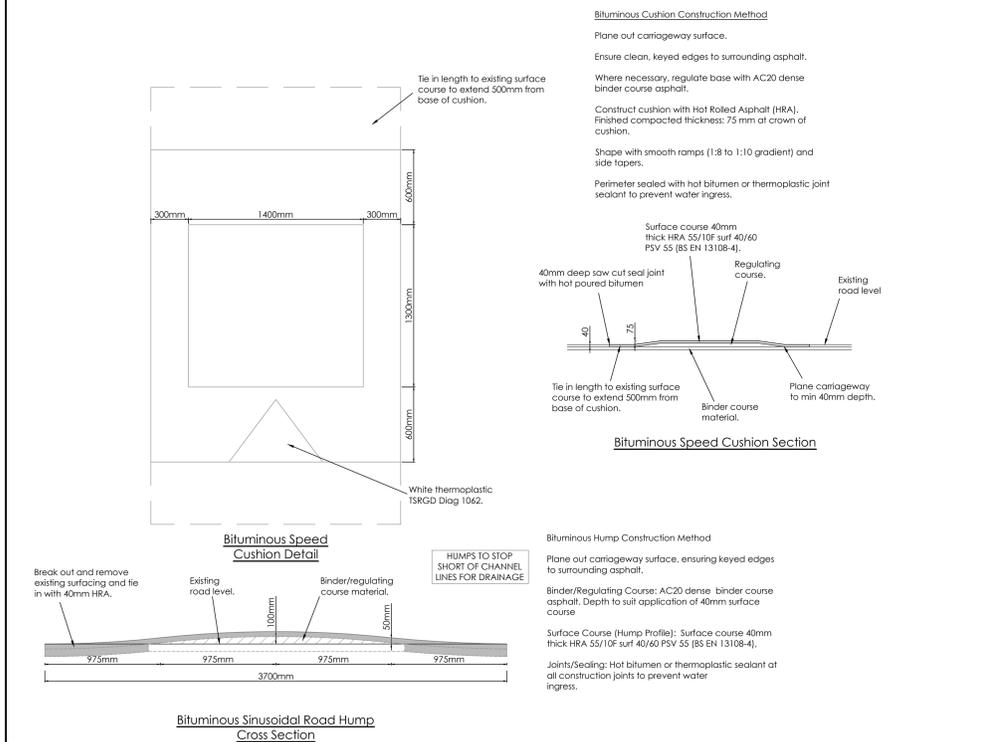

P05	12/01/26	Northern crossing location amended	BC/DJR
P04	21/10/25	Northern crossing updated	BC/DJR
P03	30/09/25	Additional hump detail added	BC/DJR
P02	20/08/25	Road humps ahead sign added	BC/DJR
P01	19/08/25	Initial issue	BC/DJR
Rev	Date	Description	Drawn/Checked

Drawing revision denotes the following stages: P - Preliminary, F - Tender, C - Construction, R - Record/As Built.



Client: **P.A.F.C.**

Project Title: **PROPOSED DEVELOPMENT AT LOCATION TOWN/CITY COUNTY**

Drawing Title: **KINGS ROAD OVERALL TRAFFIC CALMING PLAN**

Scale/Size: 1:500/A0 Date: August 2025

Drawn: Ben Kennell Checked: David Rowe

Sands Project No.: 2023.098 Client Project No.: -

Drawing No.: 2110 Revision: P05